
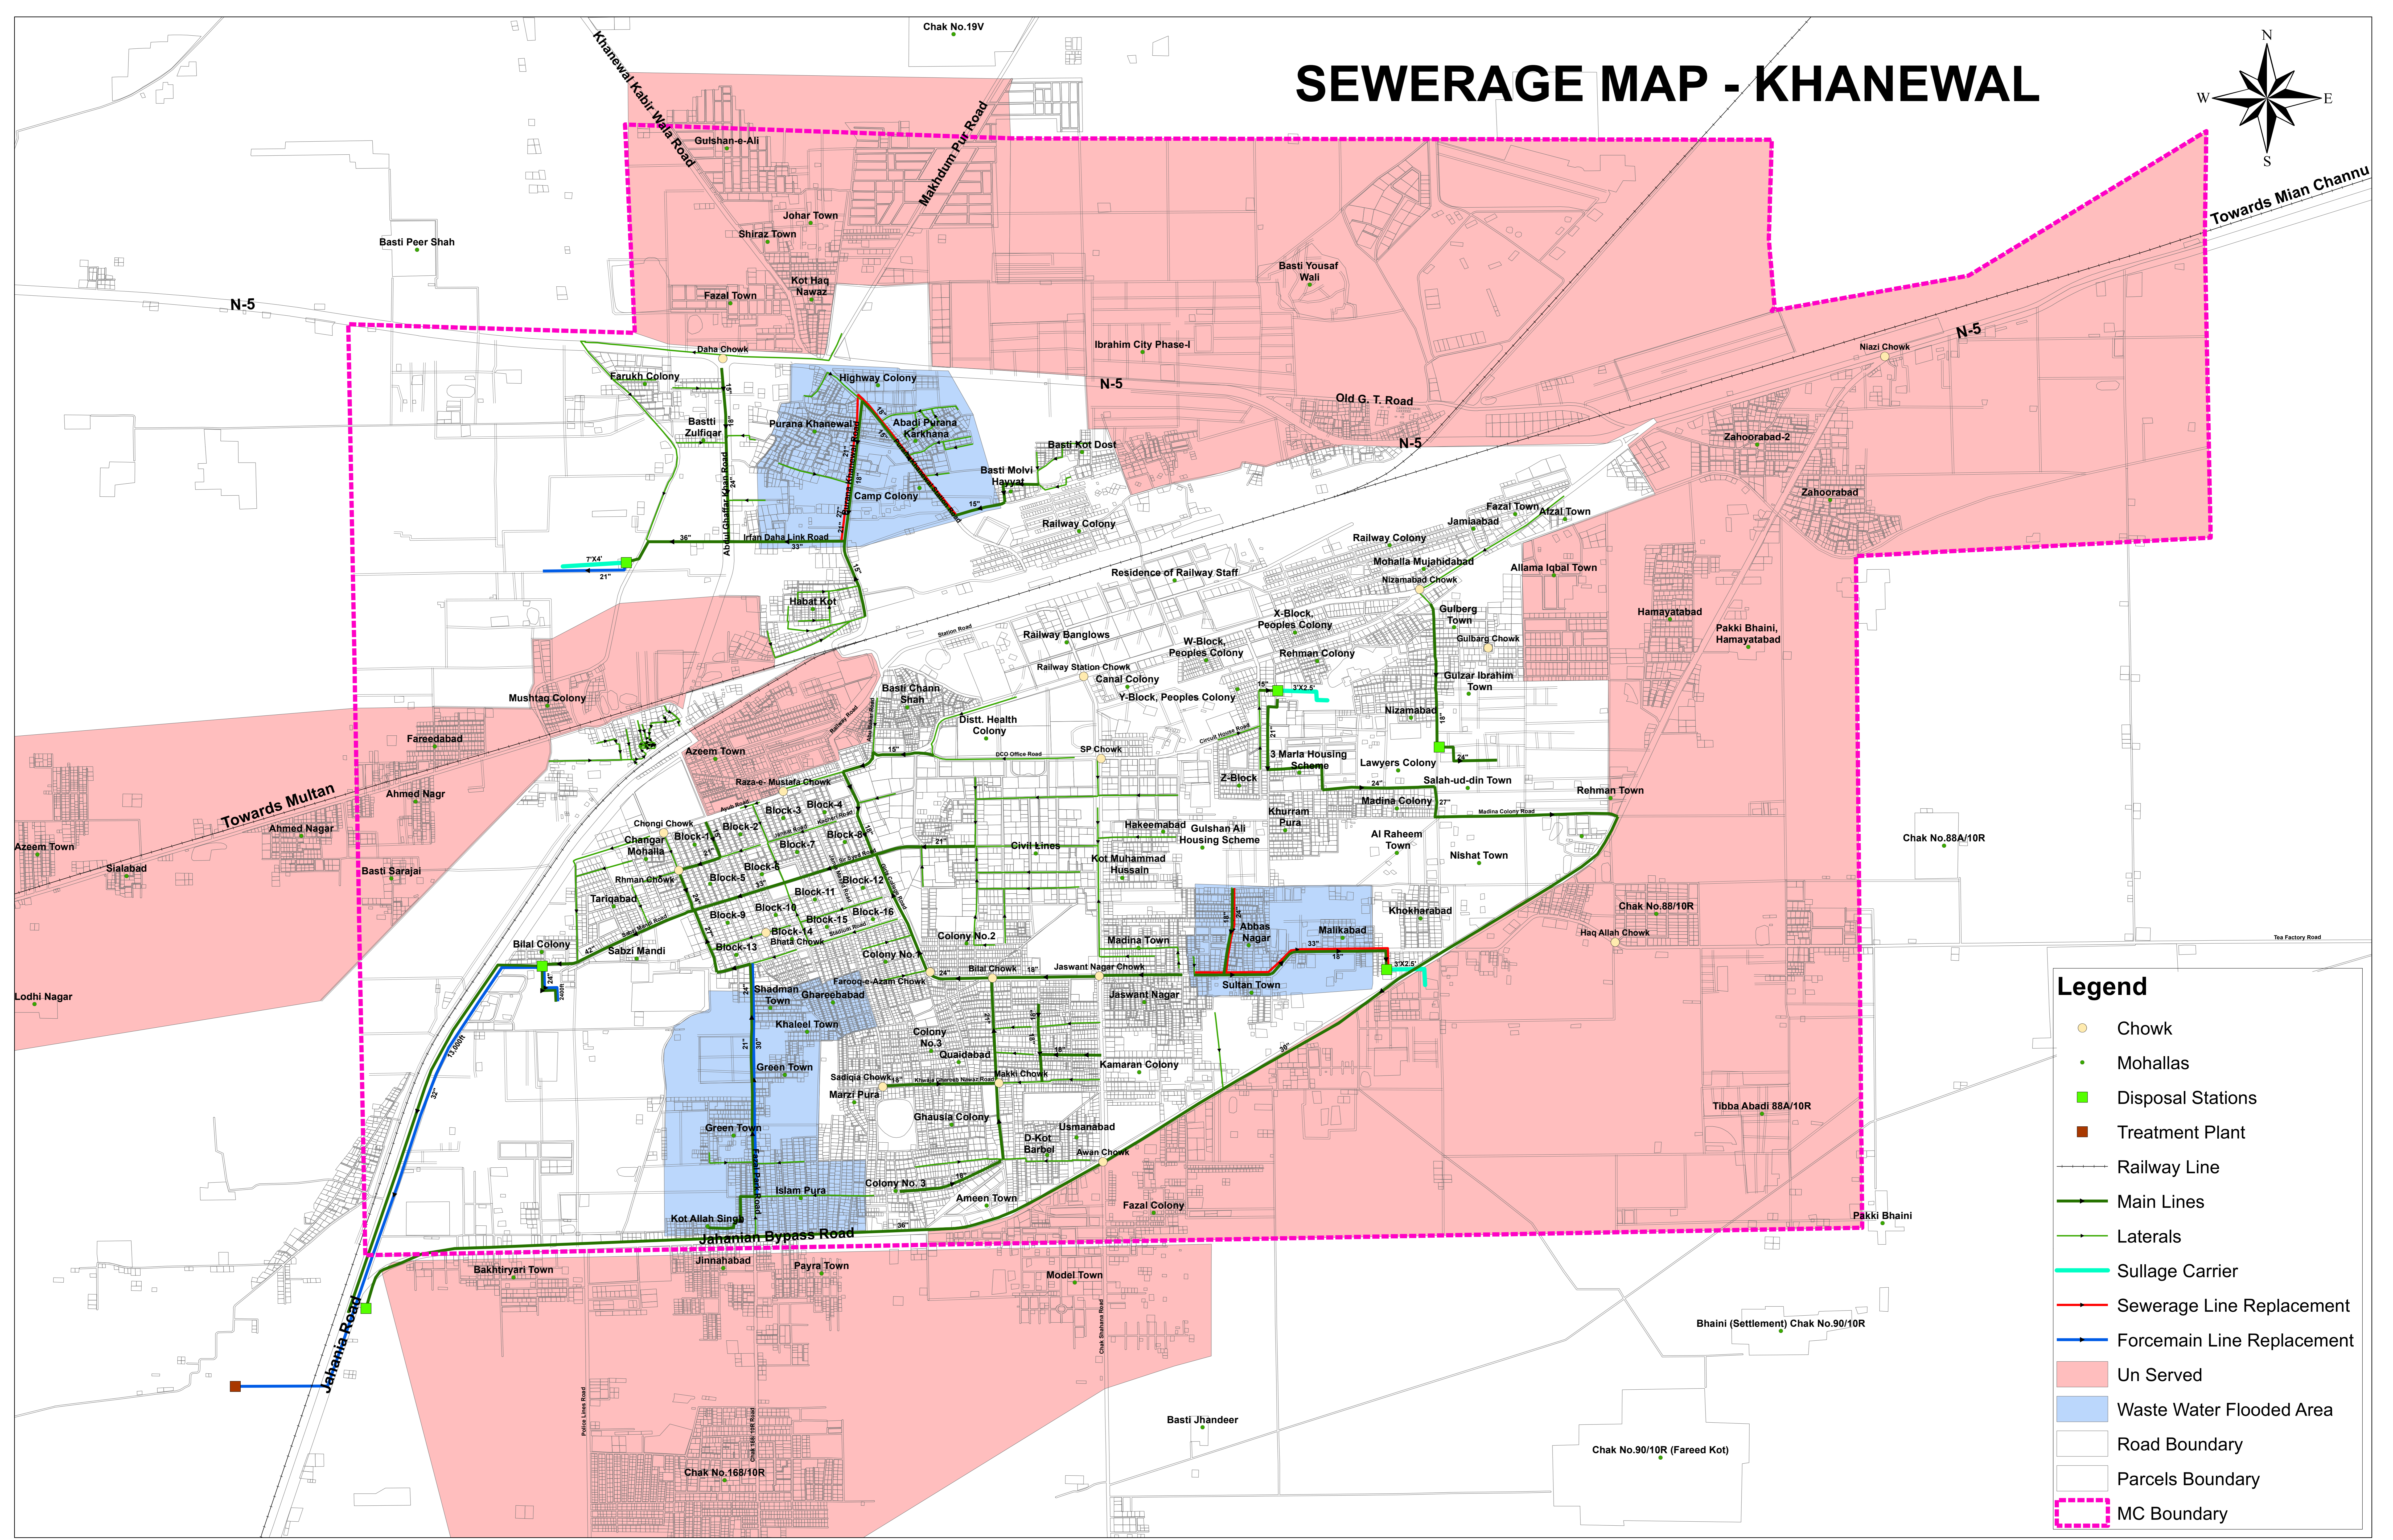


SEWERAGE MAP - KHANEWAL

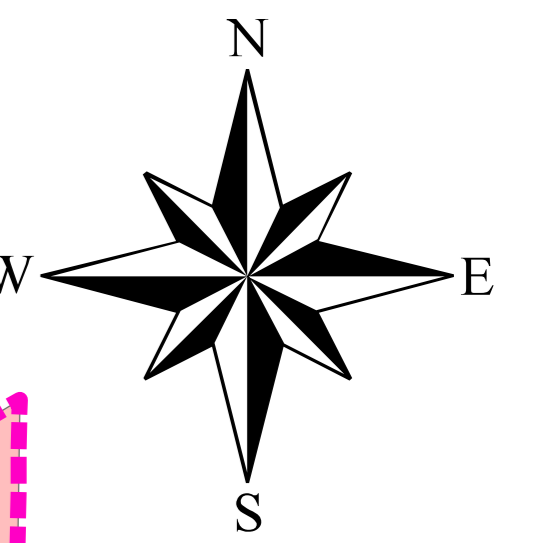

Legend

- Chowk
- Mohallas
- Disposal Stations
- Treatment Plant
- Railway Line
- Main Lines
- Laterals
- Sullage Carrier
- Sewerage Line Replacement
- Forcemain Line Replacement
- Un Served
- Waste Water Flooded Area
- Road Boundary
- Parcels Boundary
- MC Boundary