
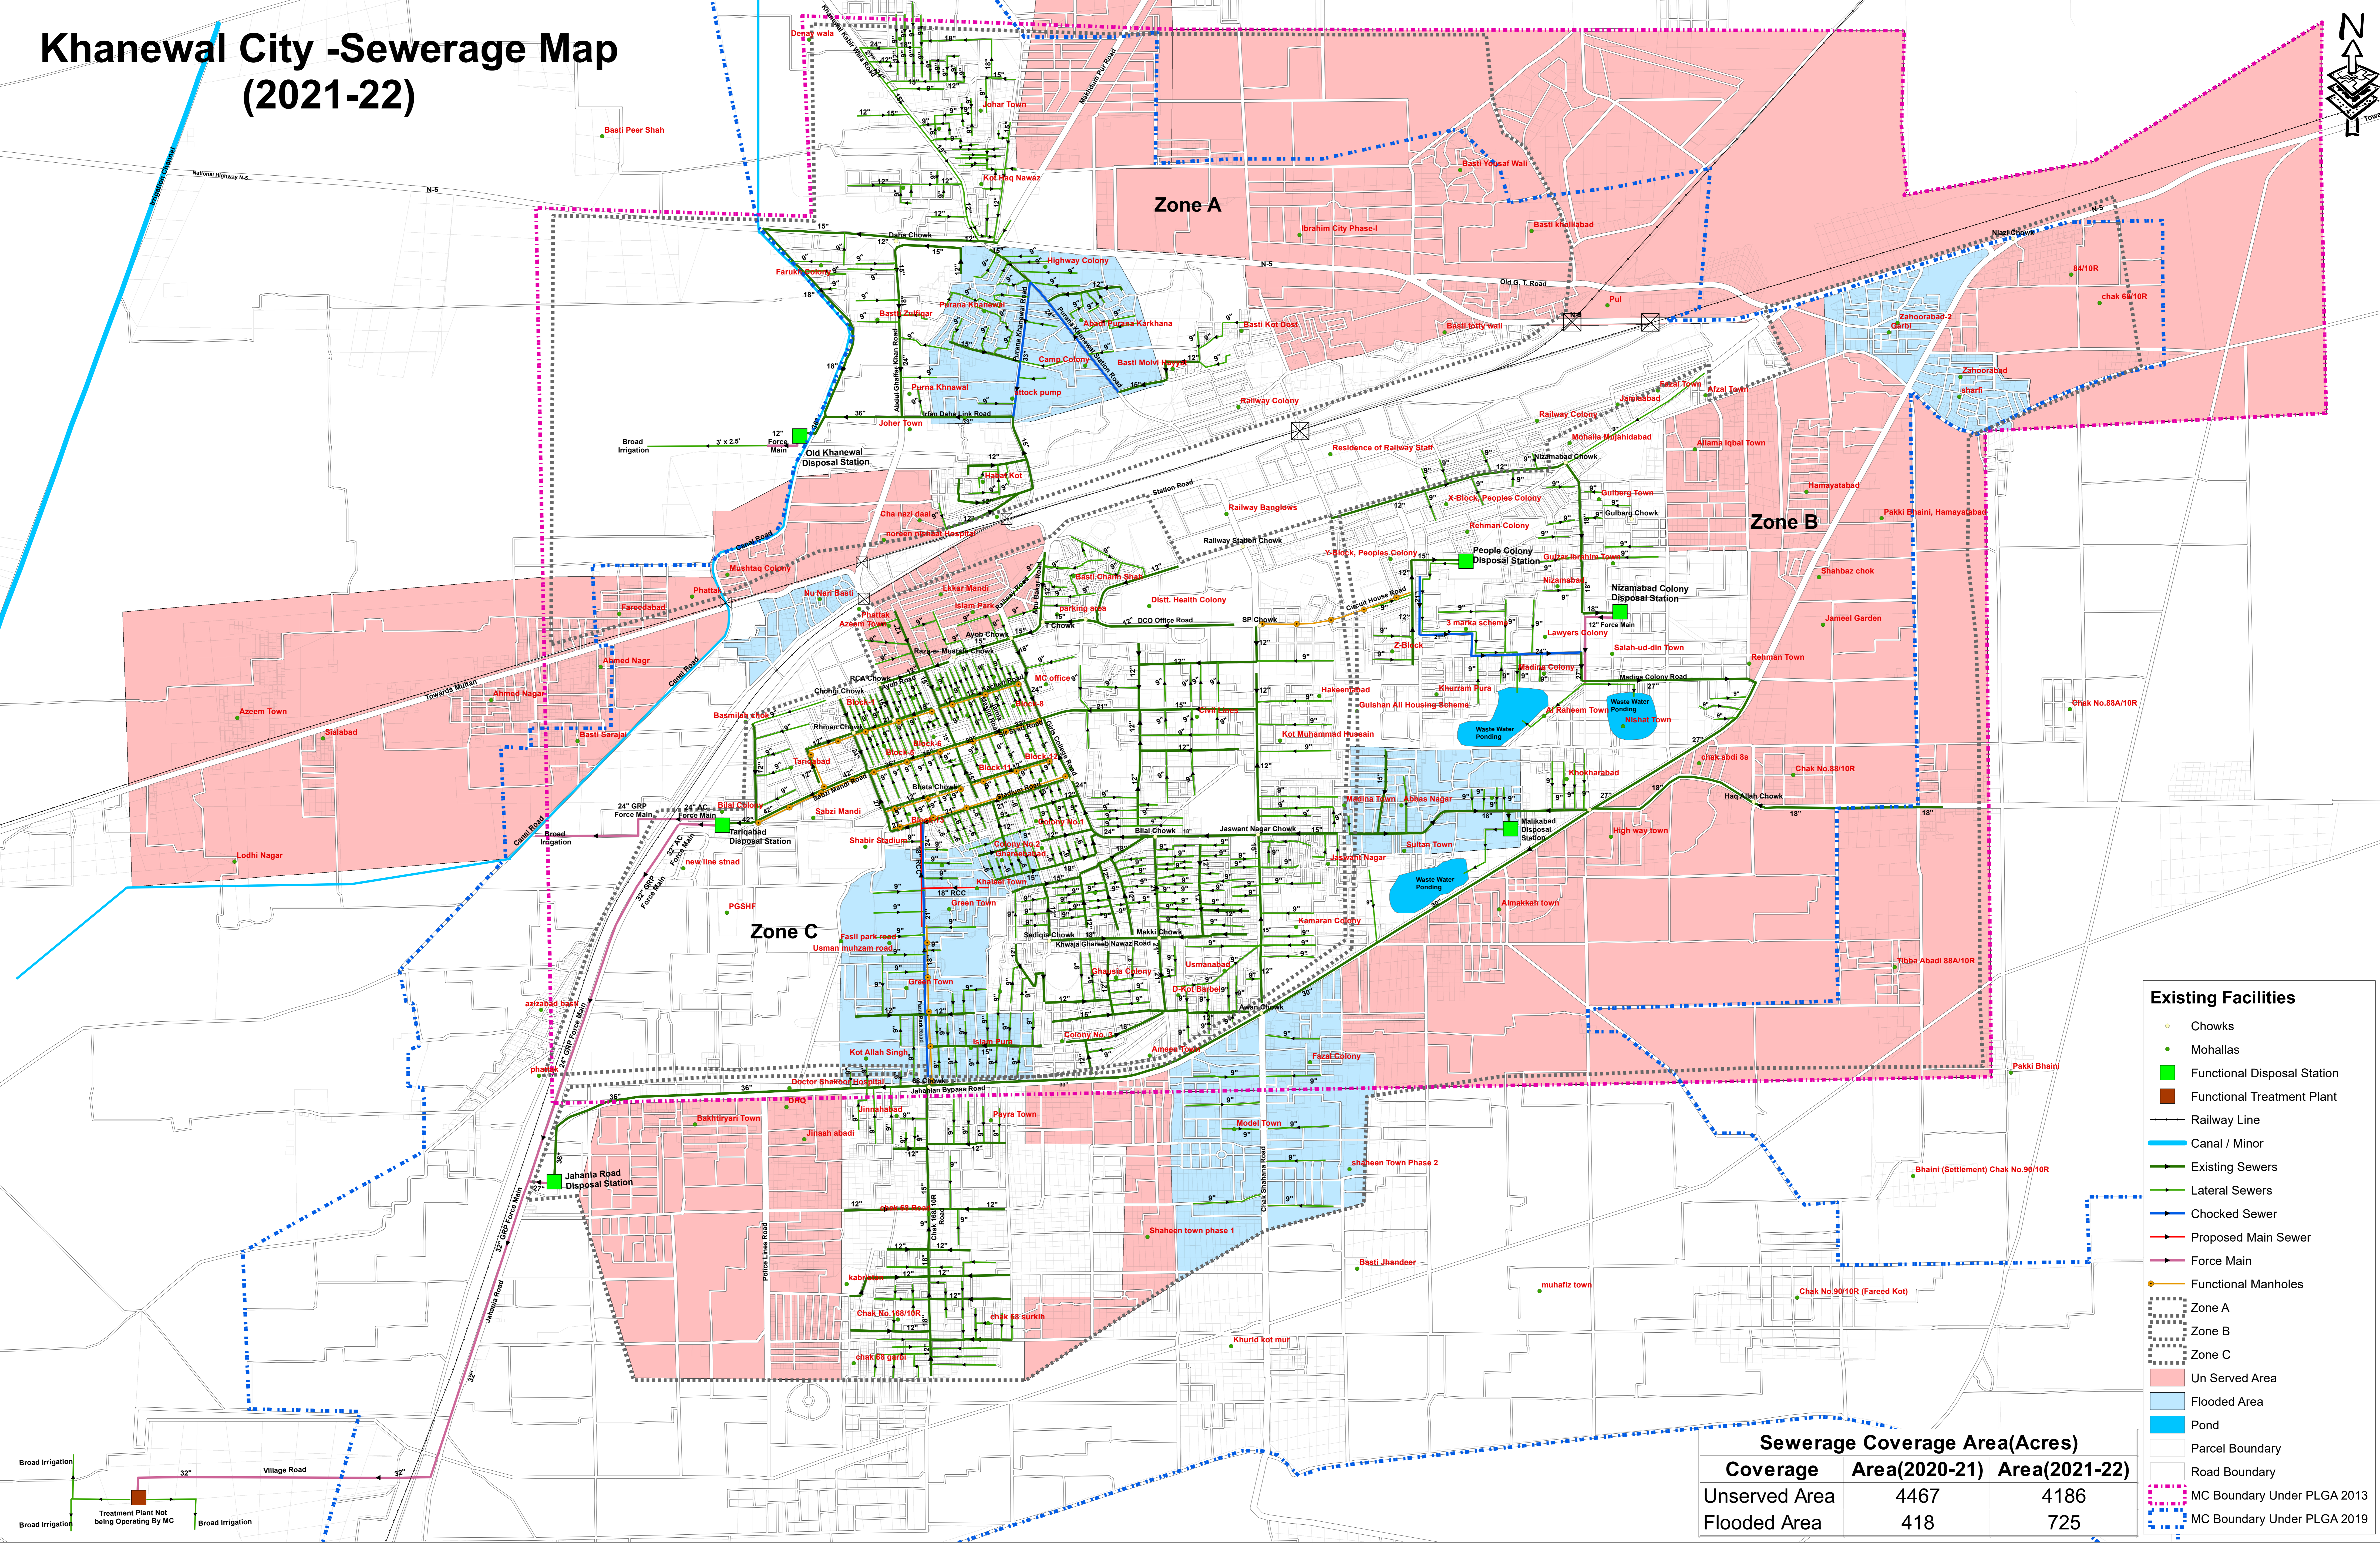


# Khanewal City -Sewerage Map (2021-22)

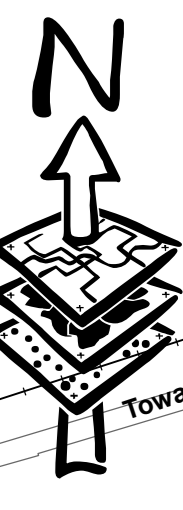

- Existing Facilities**
- Chowks
  - Mohallas
  - Functional Disposal Station
  - Functional Treatment Plant
  - Railway Line
  - Canal / Minor
  - Existing Sewers
  - Lateral Sewers
  - Chocked Sewer
  - Proposed Main Sewer
  - Force Main
  - Functional Manholes
  - Zone A
  - Zone B
  - Zone C
  - Un Served Area
  - Flooded Area
  - Pond
  - Parcel Boundary
  - Road Boundary
  - MC Boundary Under PLGA 2013
  - MC Boundary Under PLGA 2019

Sewerage Coverage Area(Acres)		
Coverage	Area(2020-21)	Area(2021-22)
Un-served Area	4467	4186
Flooded Area	418	725

**PUNJAB MUNICIPAL DEVELOPEMENT FUND COMPANY**

**PROJECT:**  
**PUNJAB CITIES PROGRAM (PCP)**

**Map Code**  
 0622040122  
**Map Version**  
 1.3

**DISCLAIMER:**  
 INFORMATION IS PROVIDED BY MC, PHED & OTHER SOURCES.

**Scale:**  
 1:9,500

**Date**  
 January 2022