
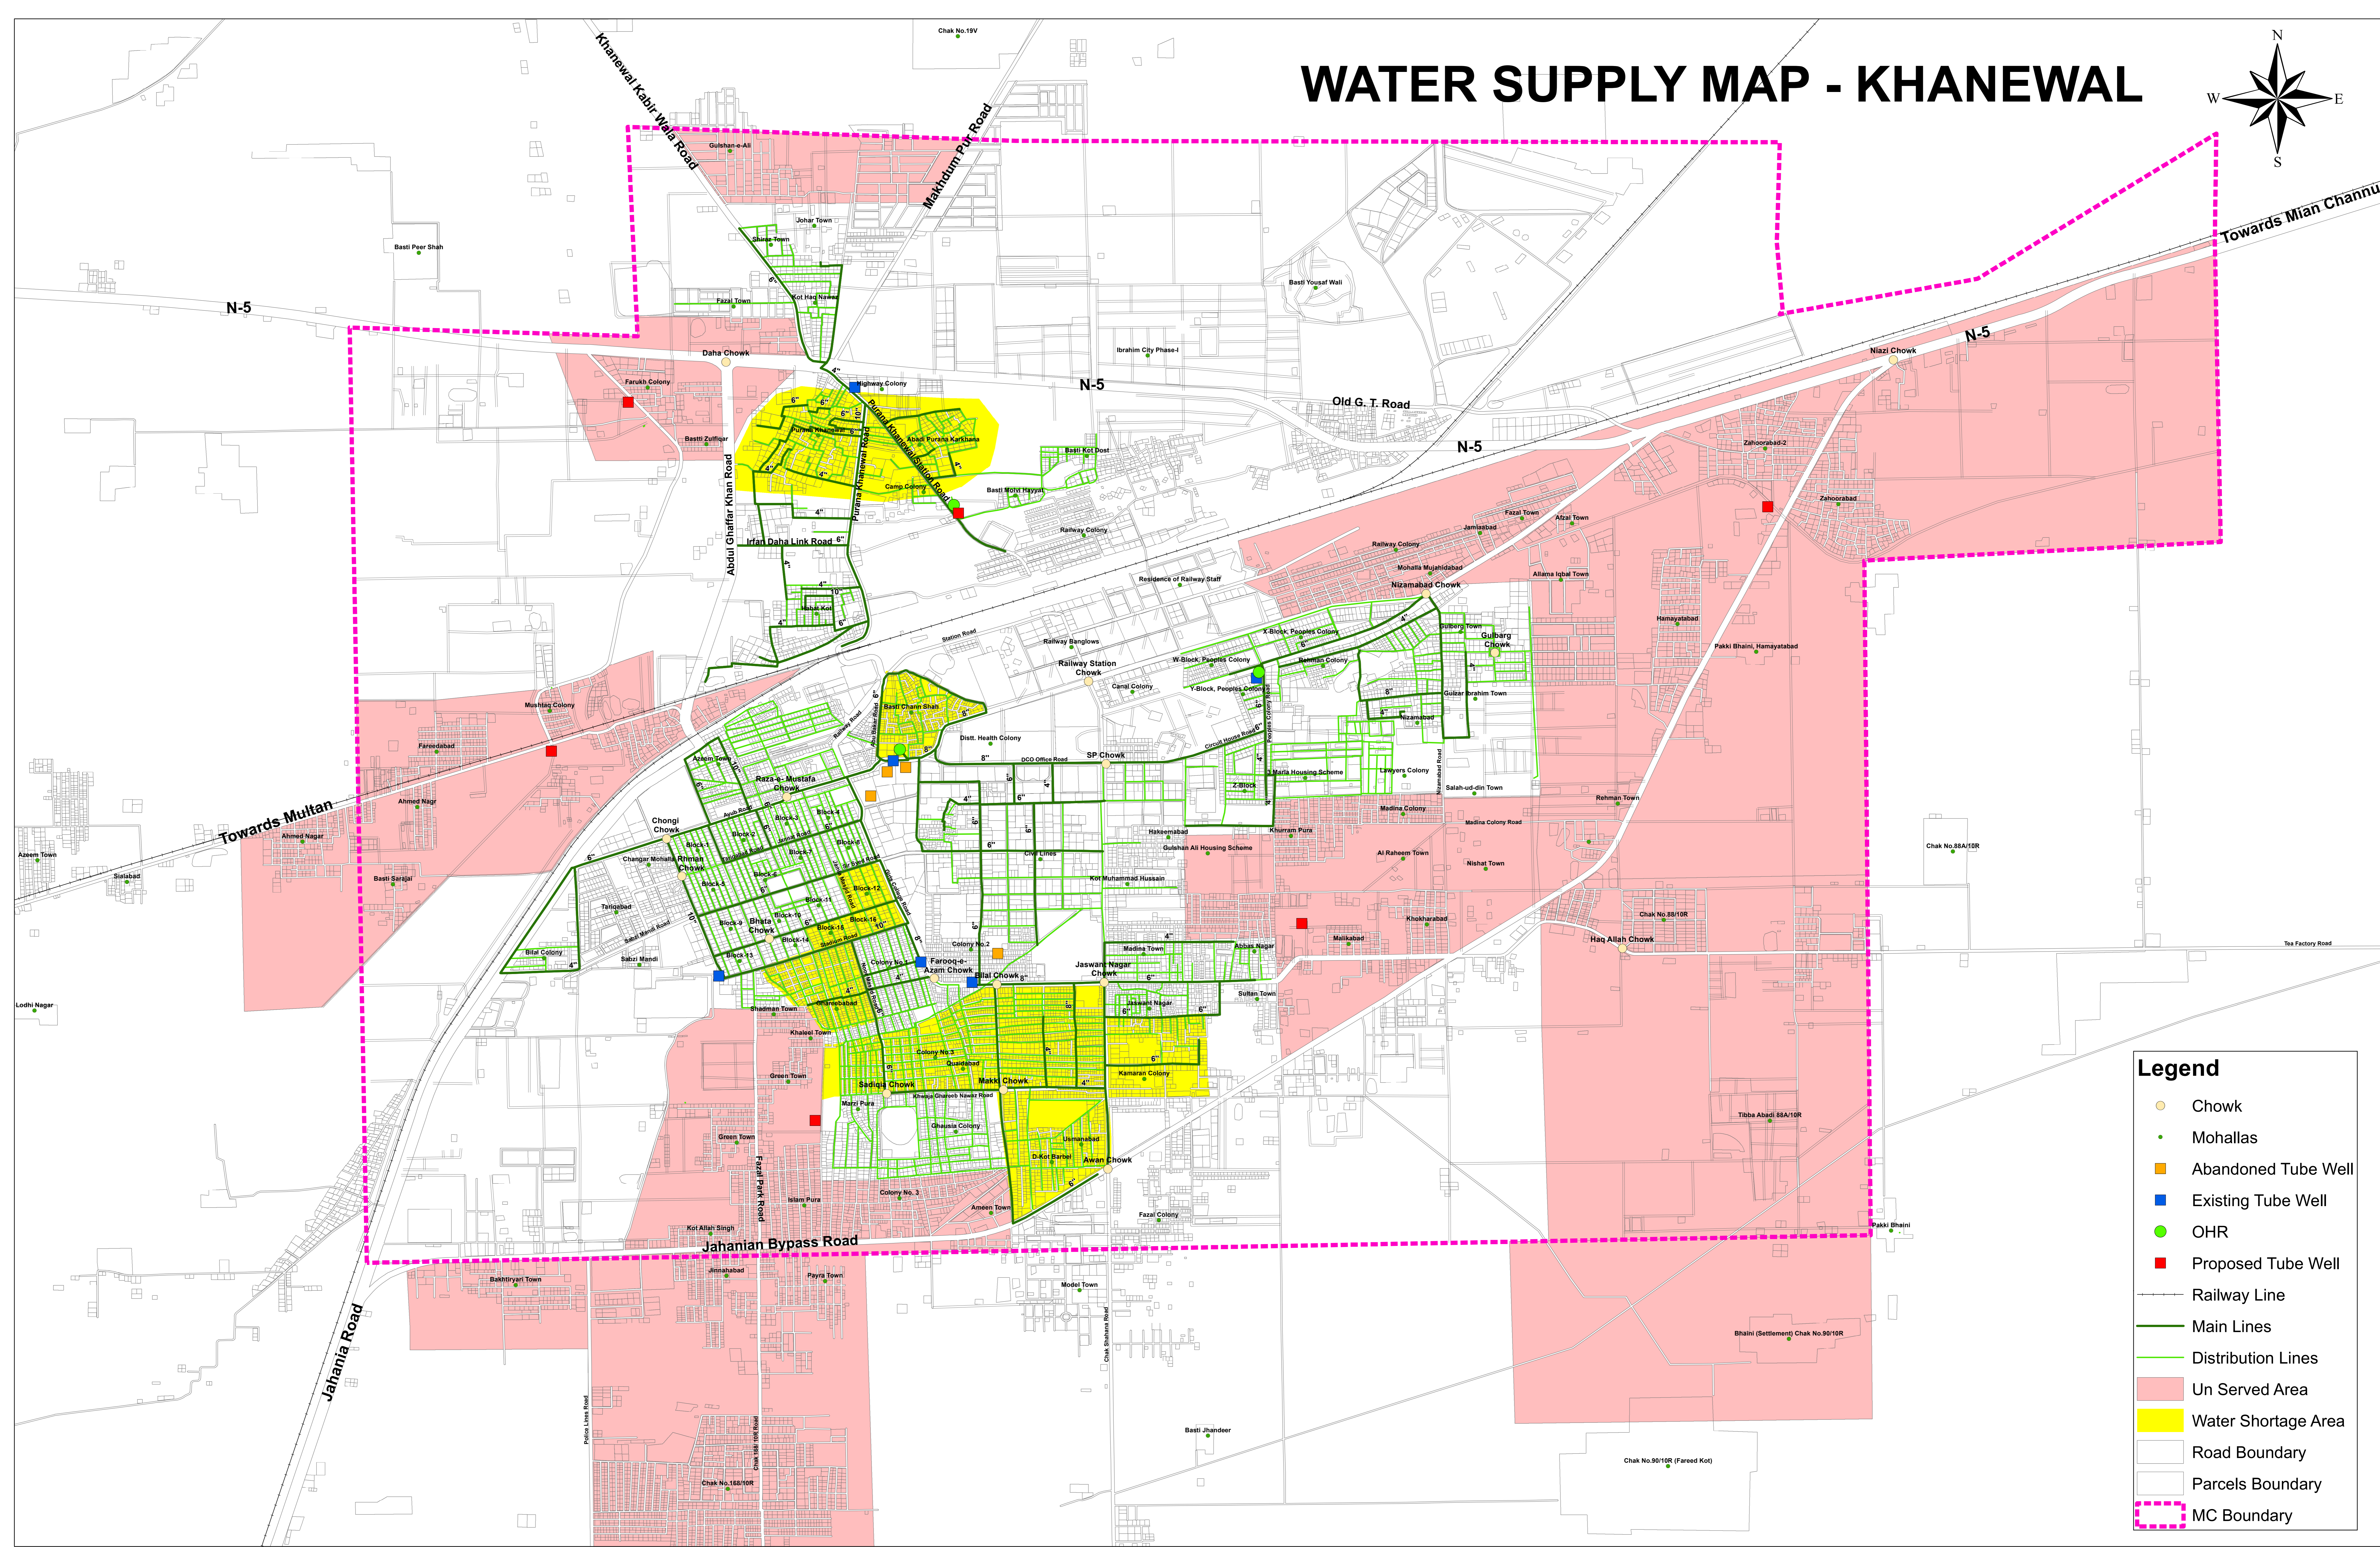


# WATER SUPPLY MAP - KHANEWAL

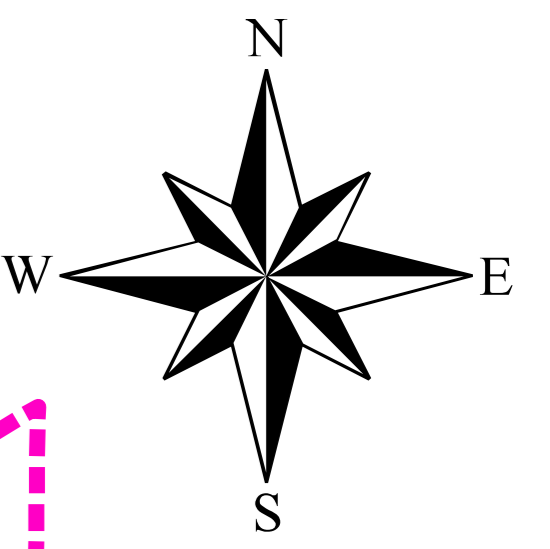

**Legend**

- Chowk
- Mohallas
- Abandoned Tube Well
- Existing Tube Well
- OHR
- Proposed Tube Well
- Railway Line
- Main Lines
- Distribution Lines
- Un Served Area
- Water Shortage Area
- Road Boundary
- Parcels Boundary
- MC Boundary