
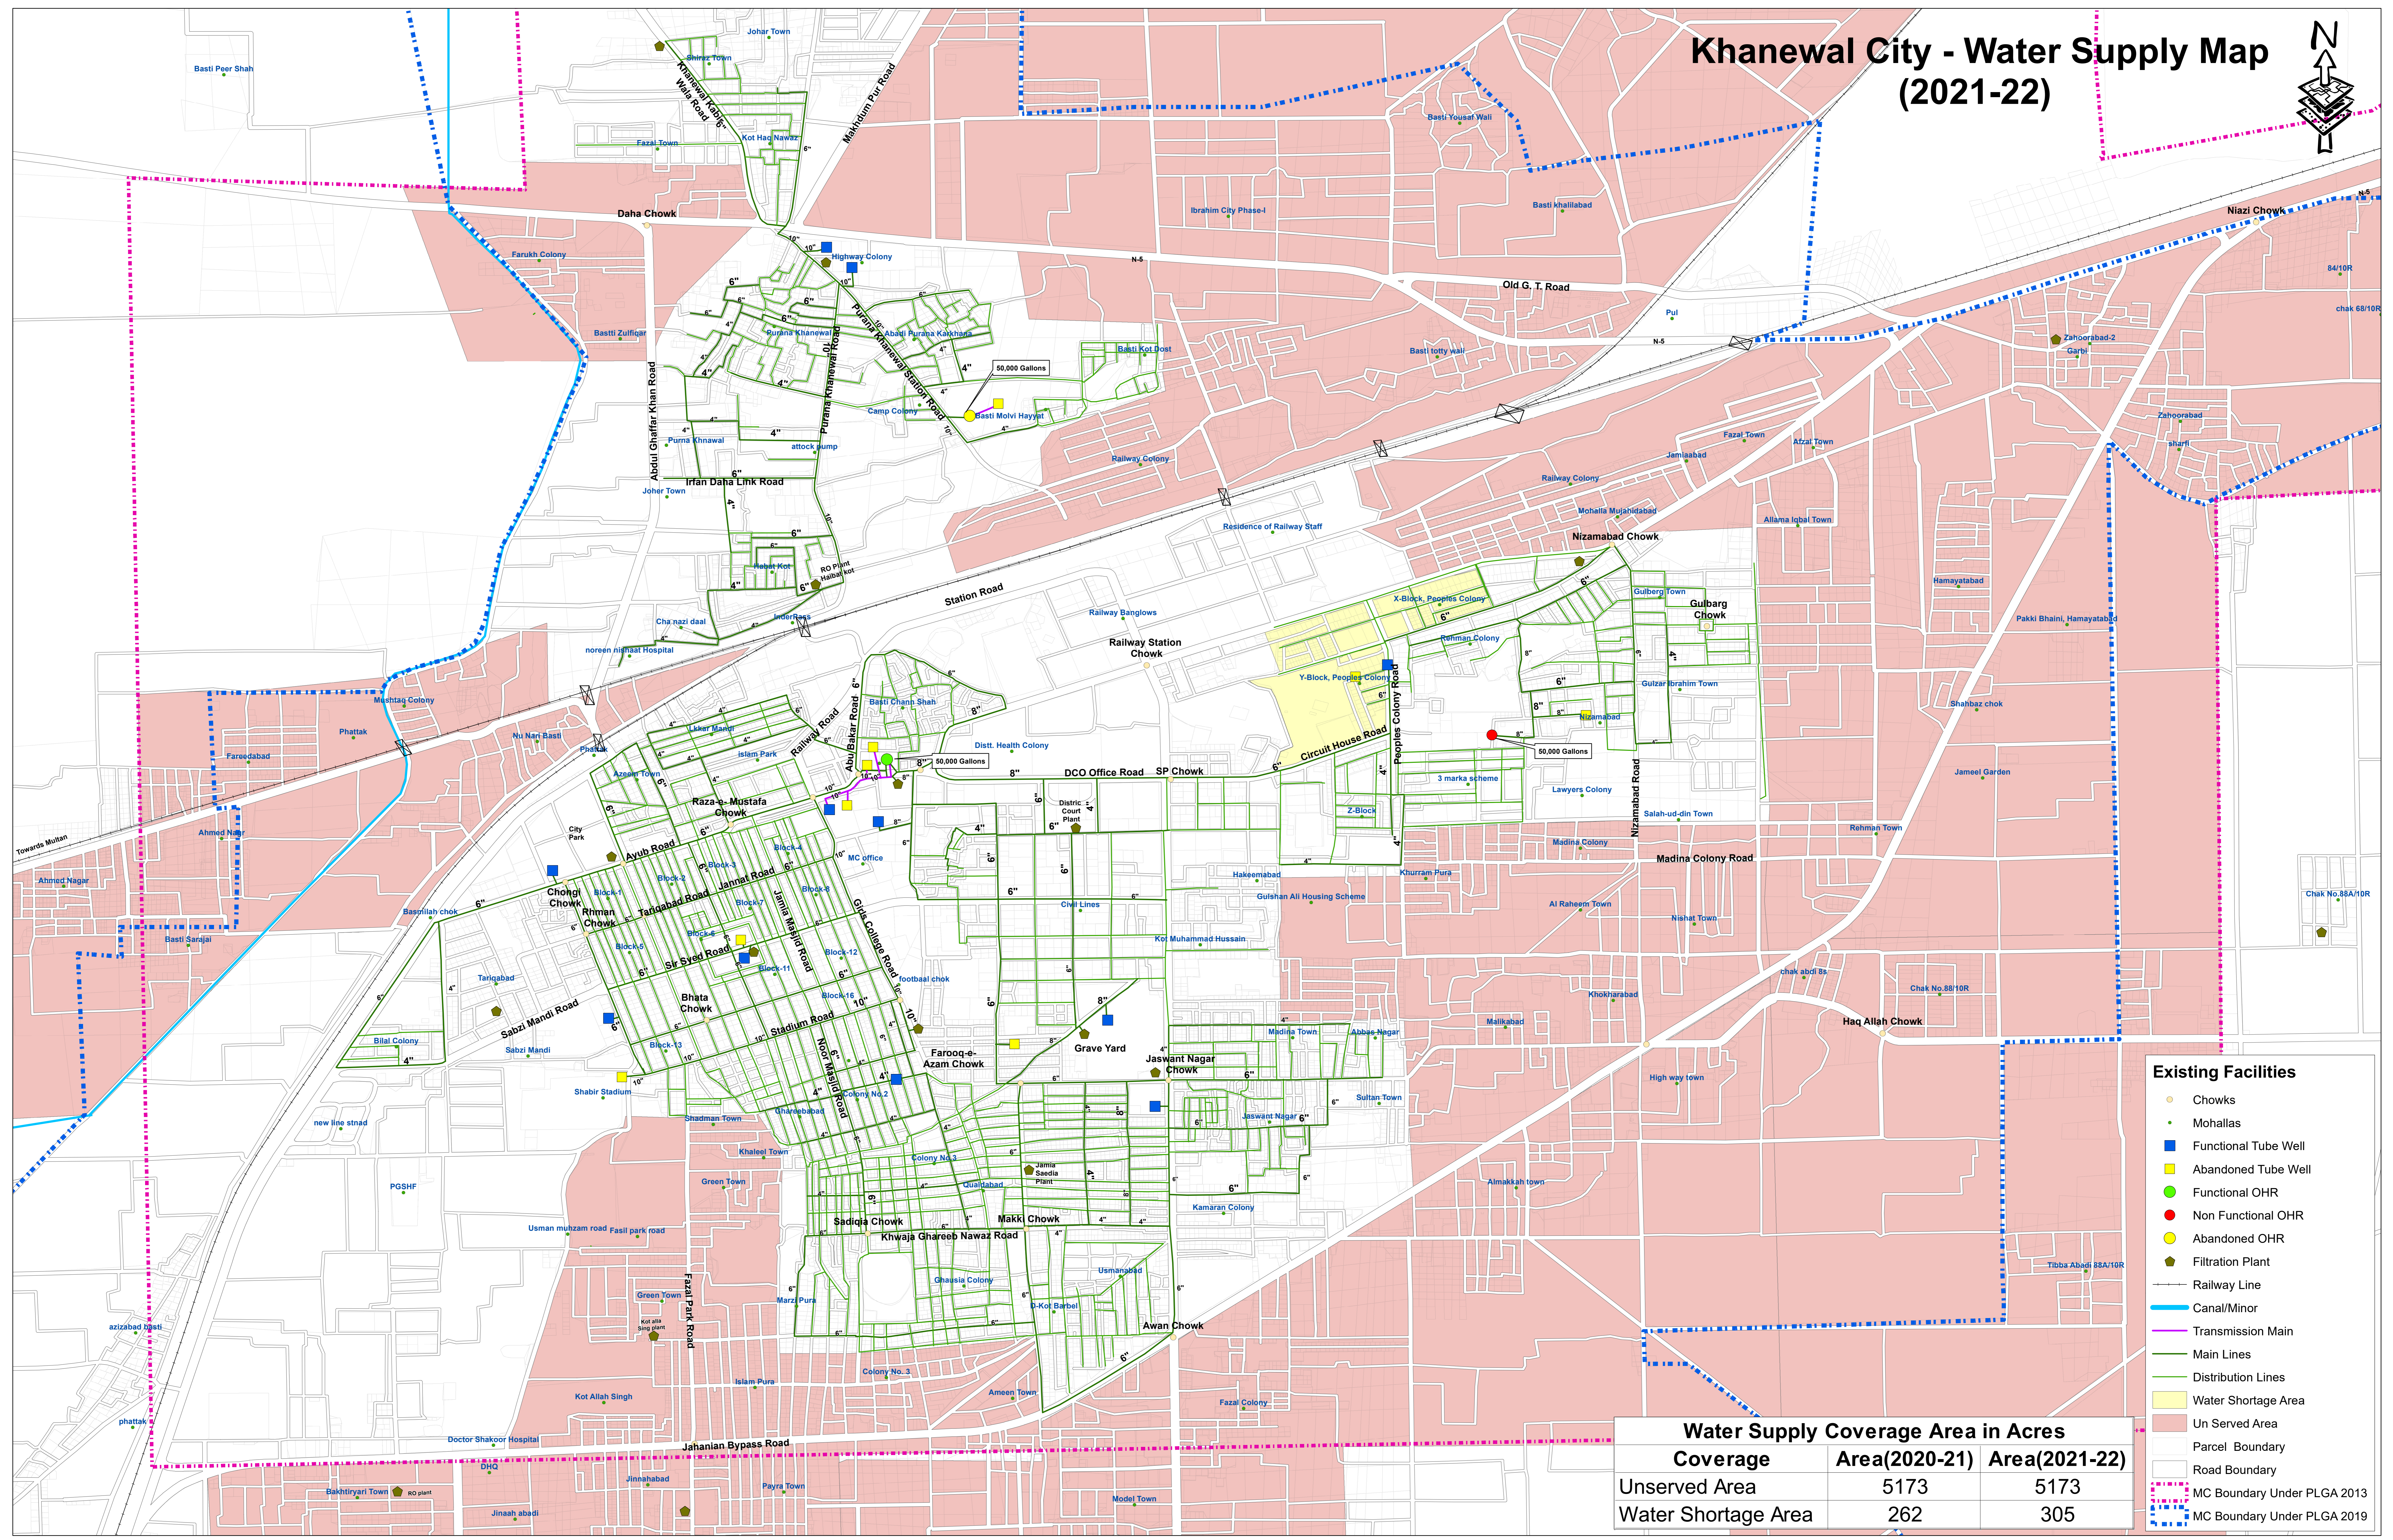


Khanewal City - Water Supply Map (2021-22)

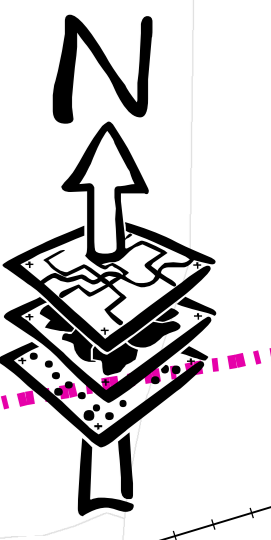

Existing Facilities

- Chowks
- Mohallas
- Functional Tube Well
- Abandoned Tube Well
- Functional OHR
- Non Functional OHR
- Abandoned OHR
- Filtration Plant
- Railway Line
- Canal/Minor
- Transmission Main
- Main Lines
- Distribution Lines
- Water Shortage Area
- Un Served Area
- Parcel Boundary
- Road Boundary
- MC Boundary Under PLGA 2013
- MC Boundary Under PLGA 2019

| Water Supply Coverage Area in Acres | | |
|-------------------------------------|---------------|---------------|
| Coverage | Area(2020-21) | Area(2021-22) |
| Unservd Area | 5173 | 5173 |
| Water Shortage Area | 262 | 305 |