
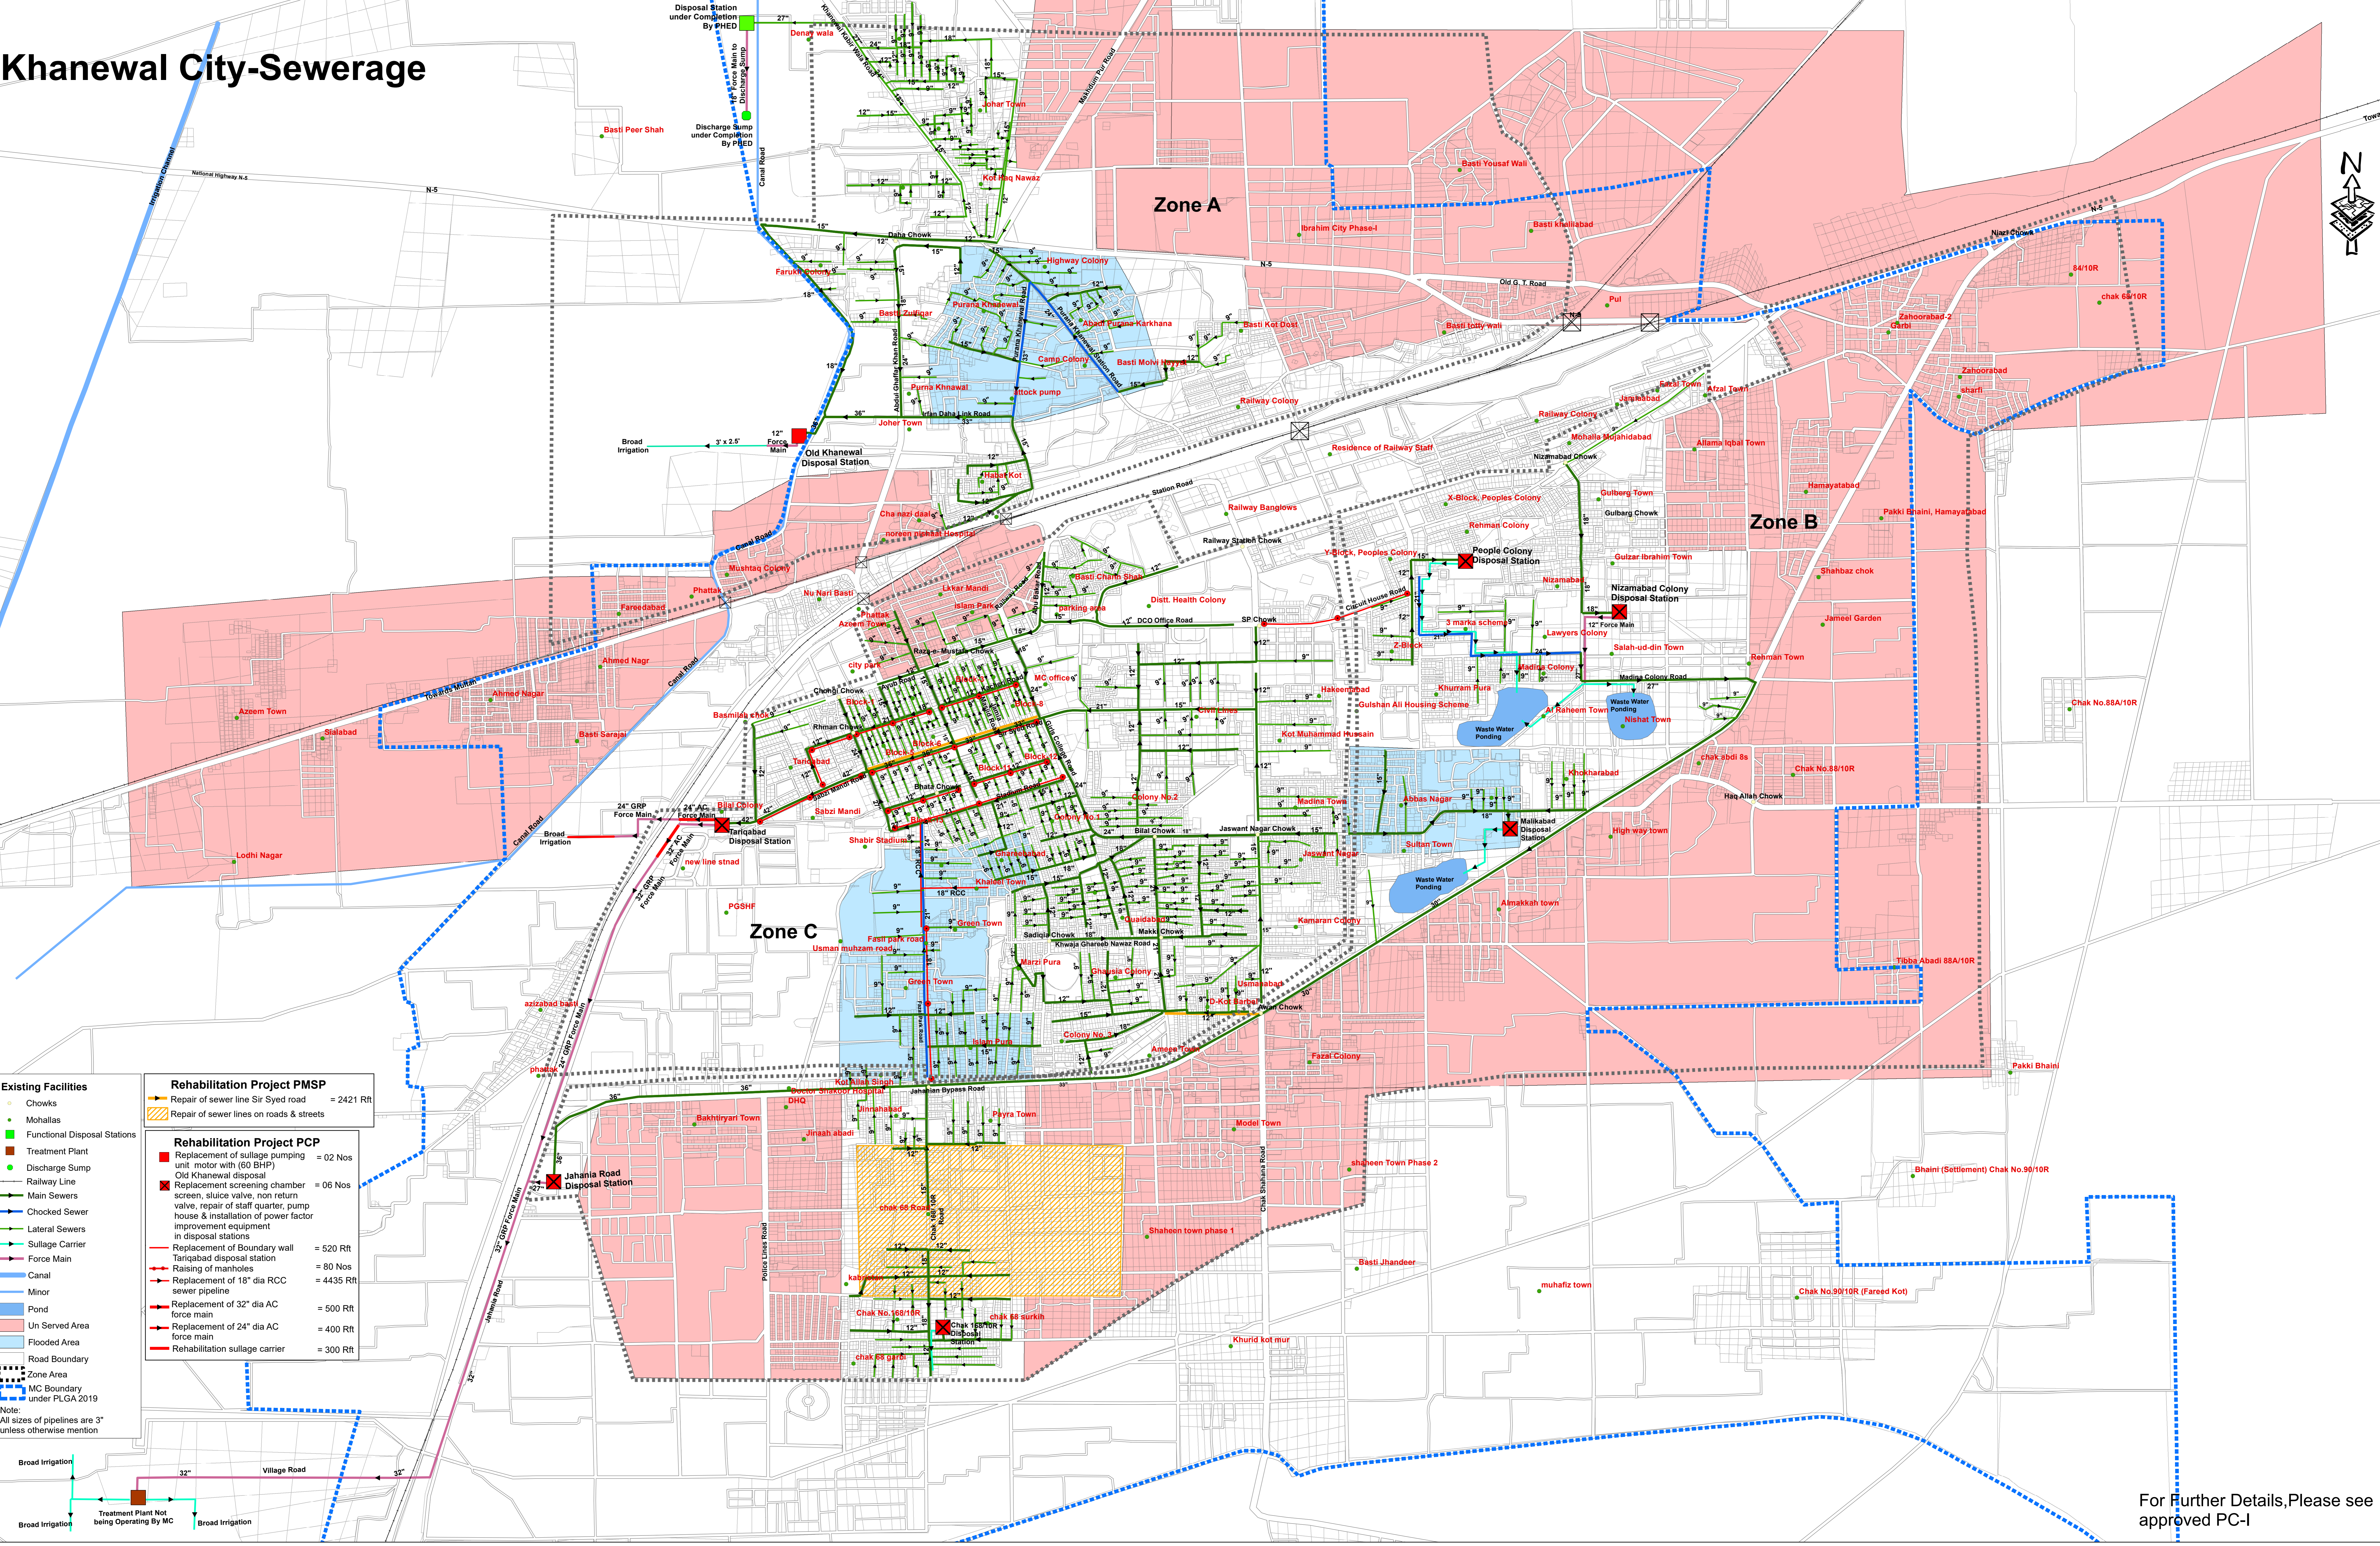


Khanewal City-Sewerage

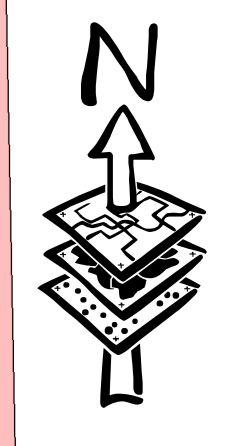

Existing Facilities

- Chowks
- Mohallas
- Functional Disposal Stations
- Treatment Plant
- Discharge Sump
- Railway Line
- Main Sewers
- Choked Sewer
- Lateral Sewers
- Sullage Carrier
- Force Main
- Canal
- Minor
- Pond
- Un Served Area
- Flooded Area
- Road Boundary
- Zone Area
- MC Boundary under PLGA 2019

Rehabilitation Project PMSP

- Repair of sewer line Sir Syed road = 2421 Rt
- Repair of sewer lines on roads & streets

Rehabilitation Project PCP

- Replacement of sullage pumping unit motor with (60 BHP) Old Khanewal disposal = 02 Nos
- Replacement screening chamber screen, sluice valve, non return valve, repair of staff quarter, pump house & installation of power factor improvement equipment in disposal stations = 06 Nos
- Replacement of Boundary wall Tariqabad disposal station = 520 Rt
- Raising of manholes = 80 Nos
- Replacement of 18" dia RCC sewer pipeline = 4435 Rt
- Replacement of 32" dia AC force main = 500 Rt
- Replacement of 24" dia AC force main = 400 Rt
- Rehabilitation sullage carrier = 300 Rt

Note: All sizes of pipelines are 3" unless otherwise mention

For Further Details, Please see approved PC-I