
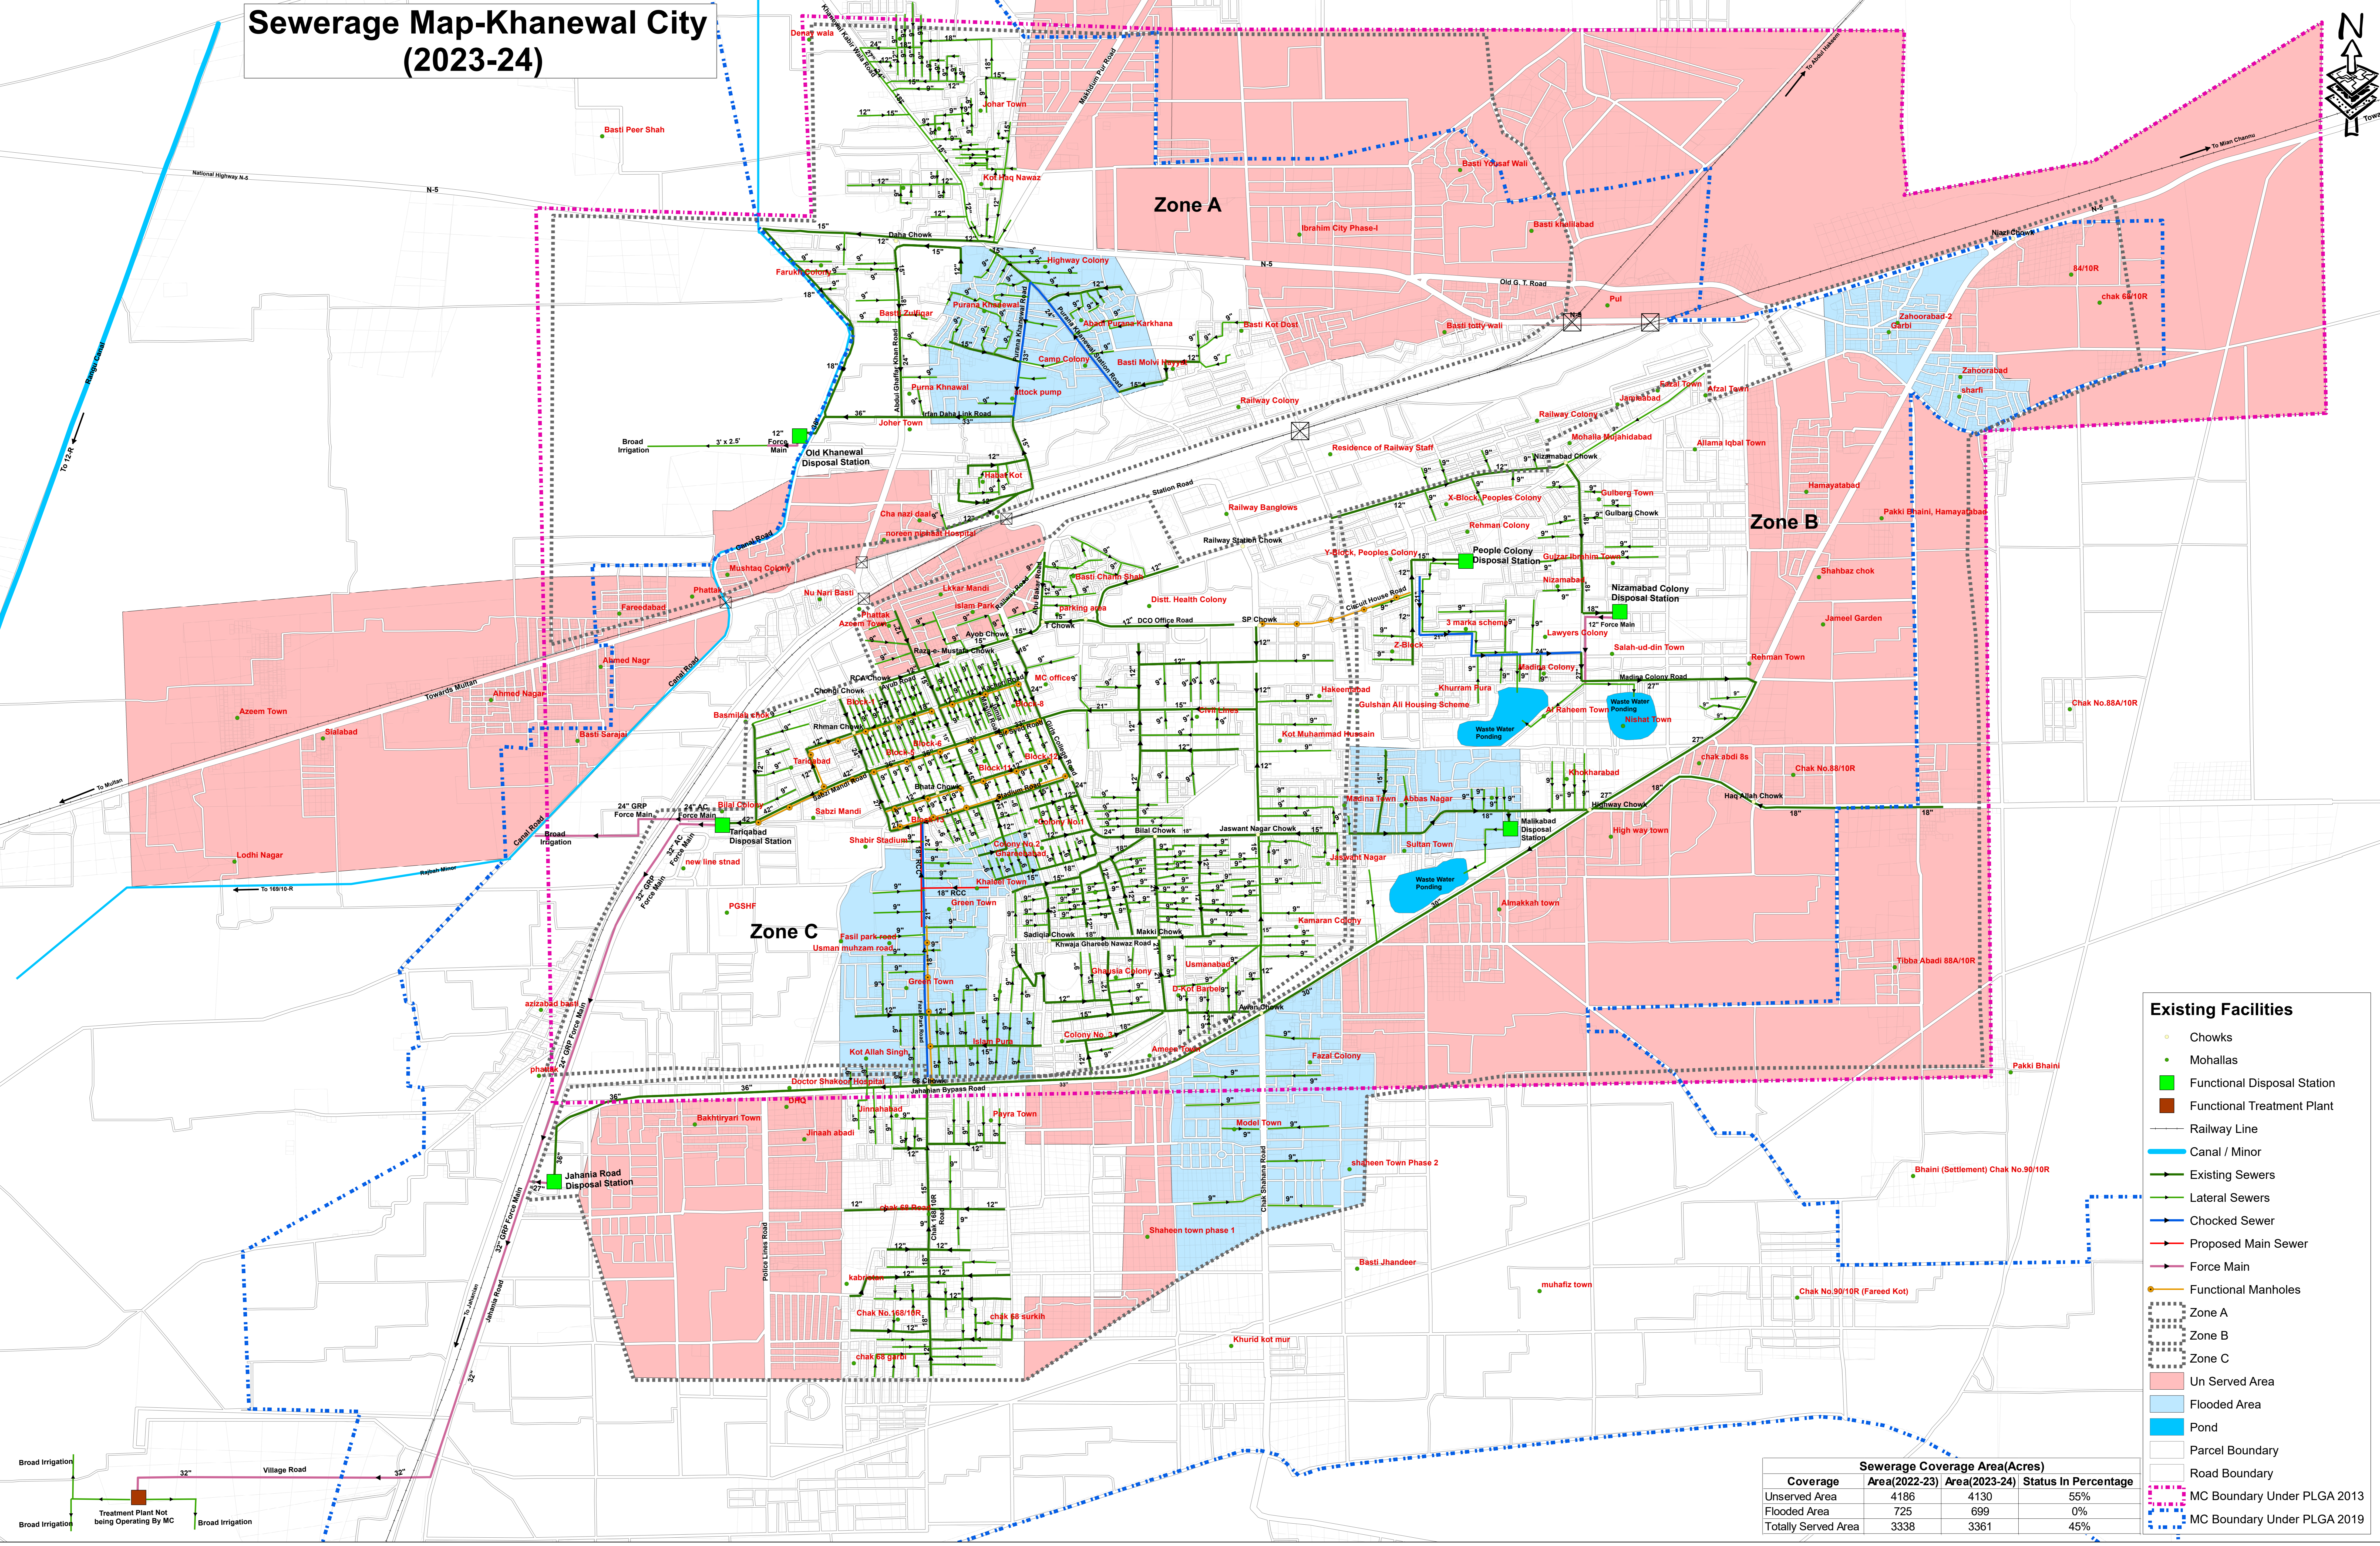


# Sewerage Map-Khanewal City (2023-24)

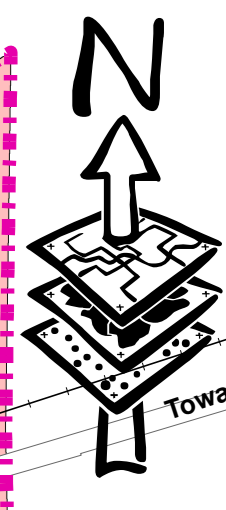

**Existing Facilities**

- Chawks
- Mohallas
- Functional Disposal Station
- Functional Treatment Plant
- Railway Line
- Canal / Minor
- Existing Sewers
- Lateral Sewers
- Chocked Sewer
- Proposed Main Sewer
- Force Main
- Functional Manholes
- Zone A
- Zone B
- Zone C
- Un Served Area
- Flooded Area
- Pond
- Parcel Boundary
- Road Boundary
- MC Boundary Under PLGA 2013
- MC Boundary Under PLGA 2019

Coverage	Sewerage Coverage Area(Acres)		
	Area(2022-23)	Area(2023-24)	Status In Percentage
Unserved Area	4186	4130	55%
Flooded Area	725	699	0%
Totally Served Area	3338	3361	45%

**PUNJAB MUNICIPAL DEVELOPEMENT FUND COMPANY**

**PROJECT:**  
**PUNJAB CITIES PROGRAM (PCP)**

**Map Code**  
 0622041223

**Map Version**  
 1.5

**DISCLAIMER:**  
 INFORMATION IS PROVIDED BY MC, PHED & OTHER SOURCES.

**Scale:**  
 1:9,500

**Date**  
 December 2023