



Approved PC1/ Ongoing Infrastructure Sub Project Map MC Khanewal (2023-24)

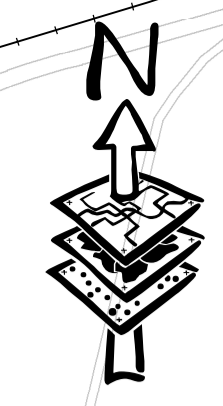

Eligible Investments Status			
MC Name	Subprojects	Cost Rs.Millions	Status
Khanewal	Fazal Park (Revised)	181.8	PC-I under process
	Solarization of water pumps	124.1	PC-I Approved
	Jaswant Nagar Chowk to Tea factory Road and Old Karkhana road	167.0	Completed
	Jaswant Nagar Chowk to SP Chowk, SP Chowk to Underpass road, and Iqbal Chowk to Stadium Road	231.9	Completed
	Comprehensive Sewerage Scheme	1248.4	Ongoing Execution

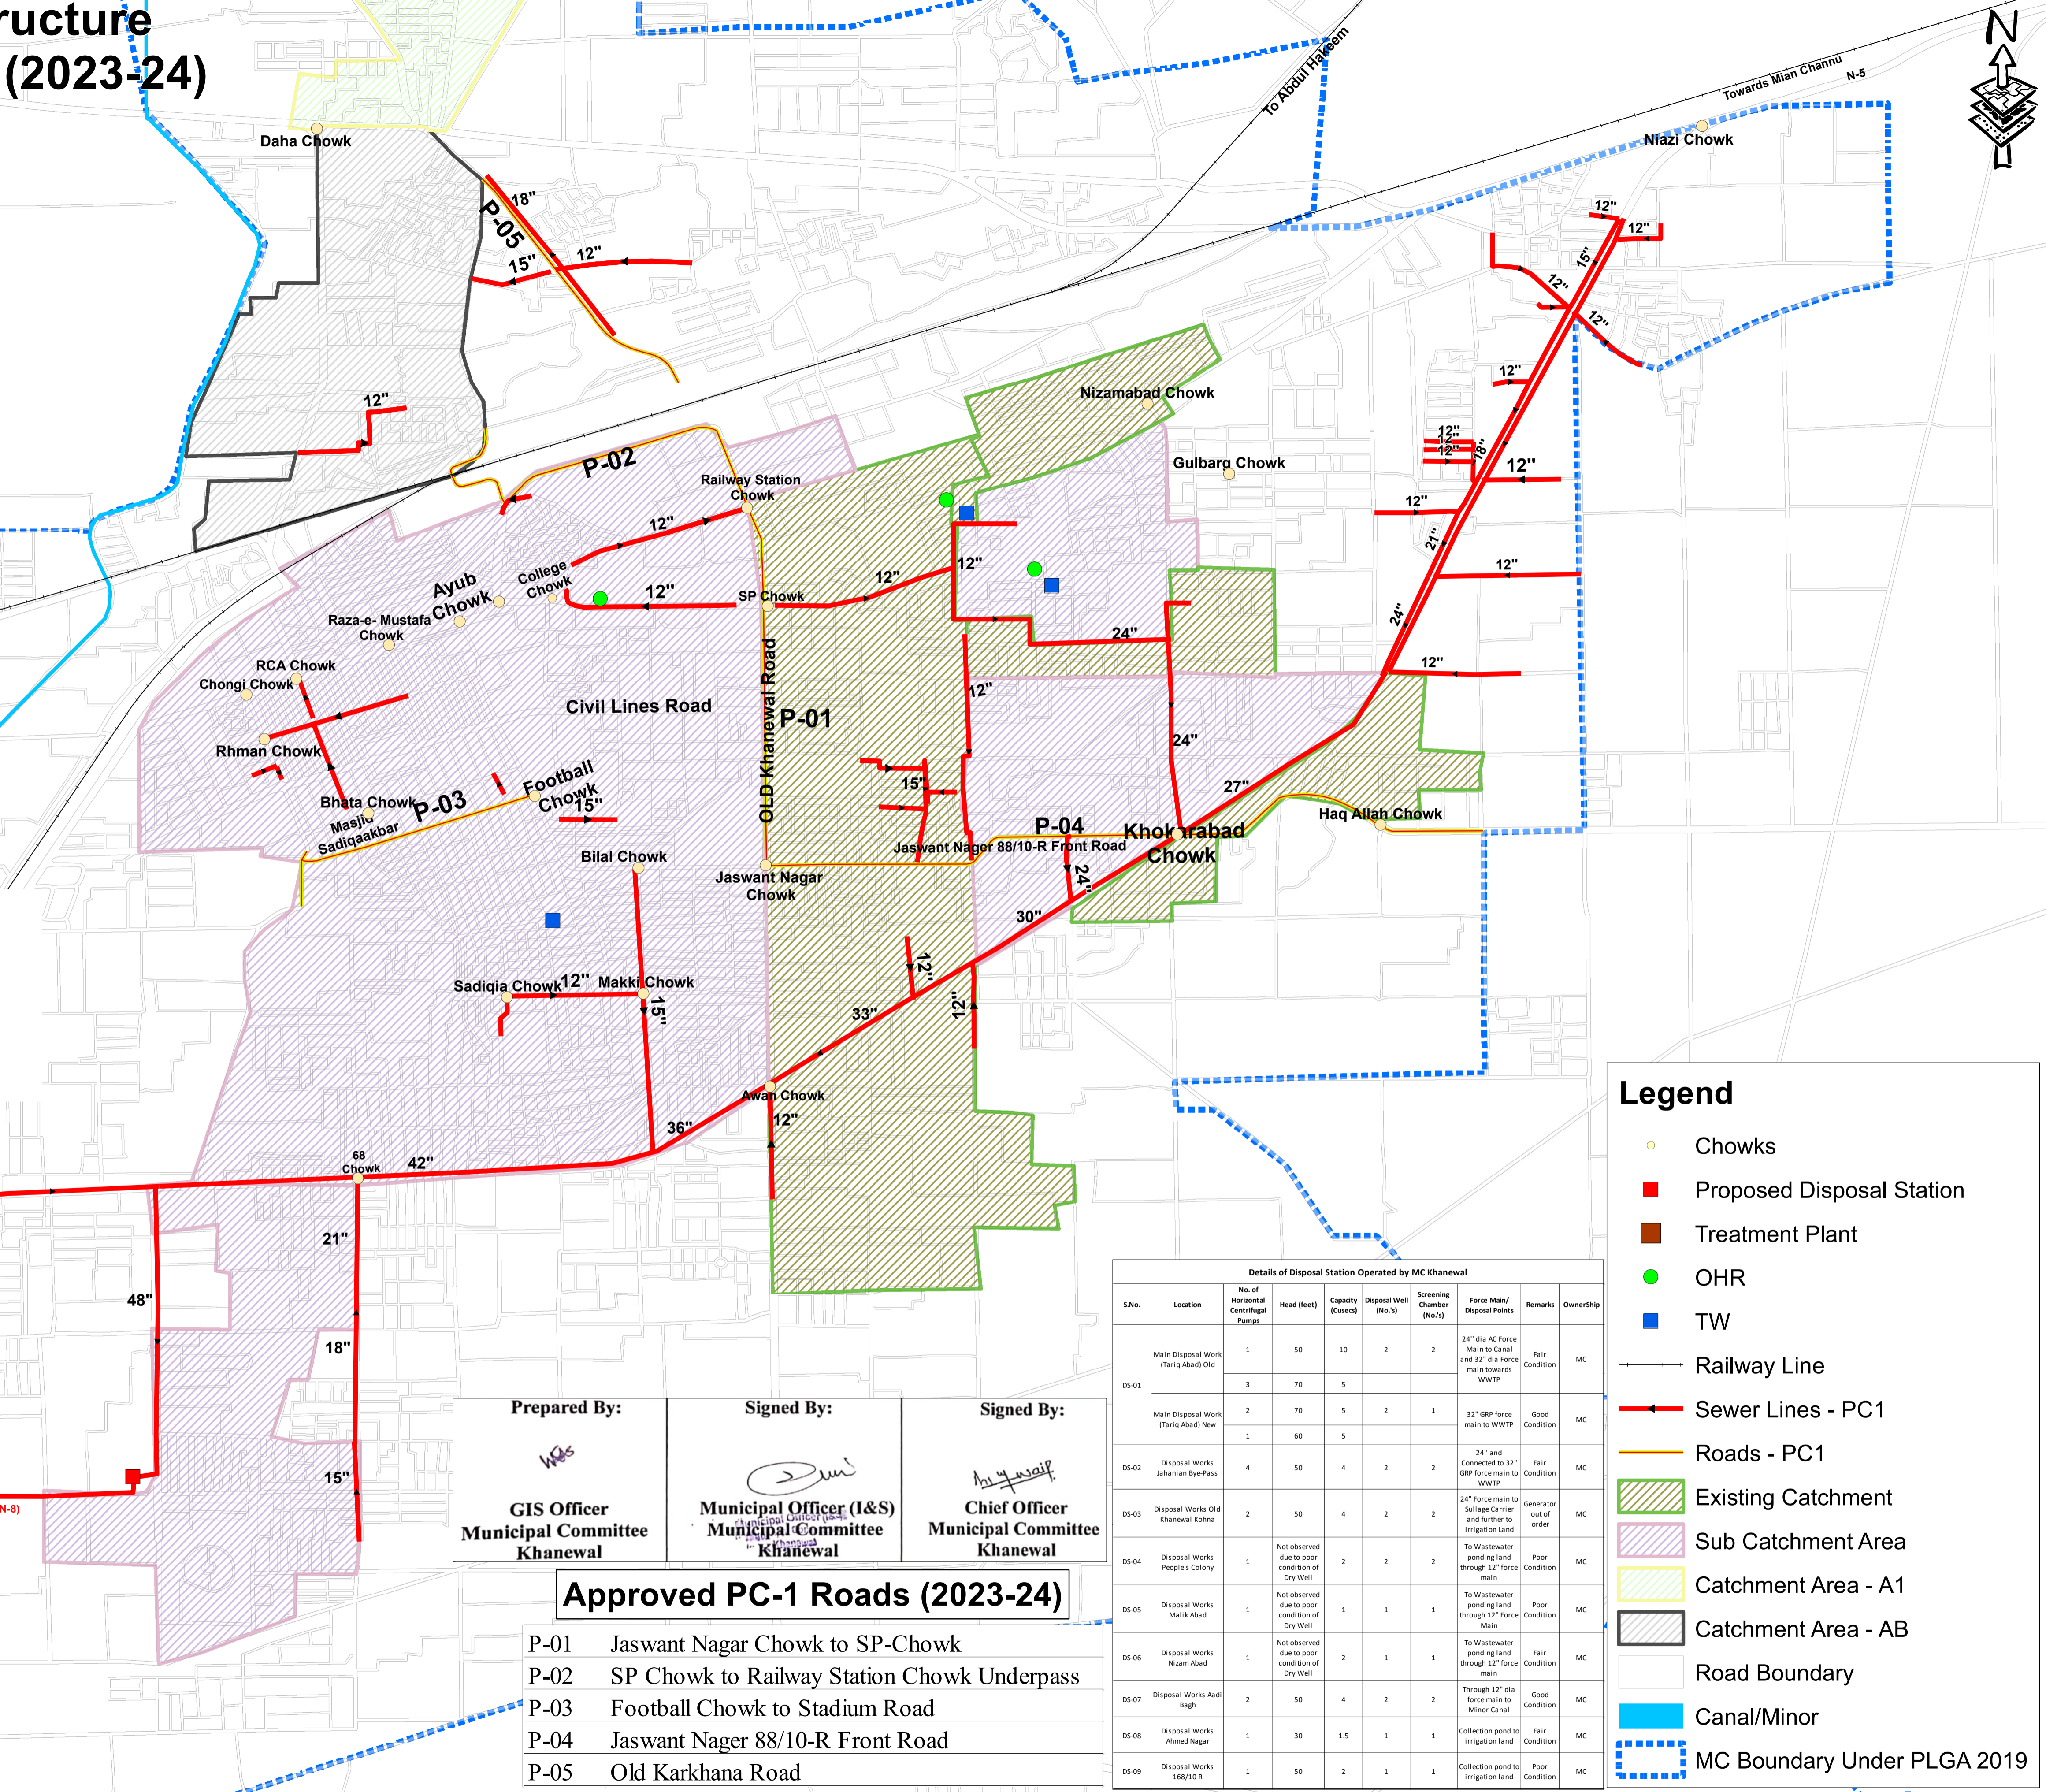

Prepared By: *[Signature]*
 GIS Officer
 Municipal Committee
 Khanewal

Signed By: *[Signature]*
 Municipal Officer (I&S)
 Municipal Committee
 Khanewal

Signed By: *[Signature]*
 Chief Officer
 Municipal Committee
 Khanewal

Approved PC-1 Roads (2023-24)

P-01	Jaswant Nagar Chowk to SP-Chowk
P-02	SP Chowk to Railway Station Chowk Underpass
P-03	Football Chowk to Stadium Road
P-04	Jaswant Nager 88/10-R Front Road
P-05	Old Karkhana Road

Details of Disposal Station Operated by MC Khanewal									
S.No.	Location	No. of Horizontal Centrifugal Pumps	Head (feet)	Capacity (Cusecs)	Disposal Well (No.-s)	Screening Chamber (No.-s)	Force Main/ Disposal Points	Remarks	Ownership
DS-01	Main Disposal Work (Tariq Abad) Old	1	50	10	2	2	24" dia AC Force Main to Canal and 32" dia force main towards WWTP	Fair Condition	MC
		3	70	5					
DS-02	Main Disposal Work (Tariq Abad) New	2	70	5	2	1	32" GRP force main to WWTP	Good Condition	MC
		1	60	5					
DS-02	Disposal Works Jahanian Bye-Pass	4	50	4	2	2	32" and 32" GRP force main to WWTP	Fair Condition	MC
DS-03	Disposal Works Old Khanewal Kohna	2	50	4	2	2	24" Force main to Salage Carrier and further to Irrigation Land	Generator out of order	MC
DS-04	Disposal Works People's Colony	1	Not observed due to poor condition of Dry Well	2	2	2	To Wastewater ponding land through 12" force main	Poor Condition	MC
DS-05	Disposal Works Mainik Abad	1	Not observed due to poor condition of Dry Well	1	1	1	To Wastewater ponding land through 12" force main	Poor Condition	MC
DS-06	Disposal Works Nizam Abad	1	Not observed due to poor condition of Dry Well	2	1	1	To Wastewater ponding land through 12" force main	Fair Condition	MC
DS-07	Disposal Works Aadi Bagh	2	50	4	2	2	Through 12" dia force main to Minor Canal	Good Condition	MC
DS-08	Disposal Works Ahmed Nagar	1	30	1.5	1	1	Collection pond to Irrigation land	Fair Condition	MC
DS-09	Disposal Works 168/10-R	1	50	2	1	1	Collection pond to Irrigation land	Poor Condition	MC

Note: Widening and improvement of roads & Rehabilitation of roads Completed Comprehensive Sewerage Rehabilitation

Note: Solarization of Water Pumps is in bidding Phase Remaining Projects: Fazal Park Revised PC-1 submitted for DDWP

